


**NOTES:**  
© Create Design Ltd - Any unauthorised use, reproduction or distribution of the document or it's contents will constitute an infringement of copyright.  
This document is to be read in conjunction with all other relevant information.  
Any discrepancies noted are to be raised as soon as possible.  
Do not scale from this drawing for construction purposes.

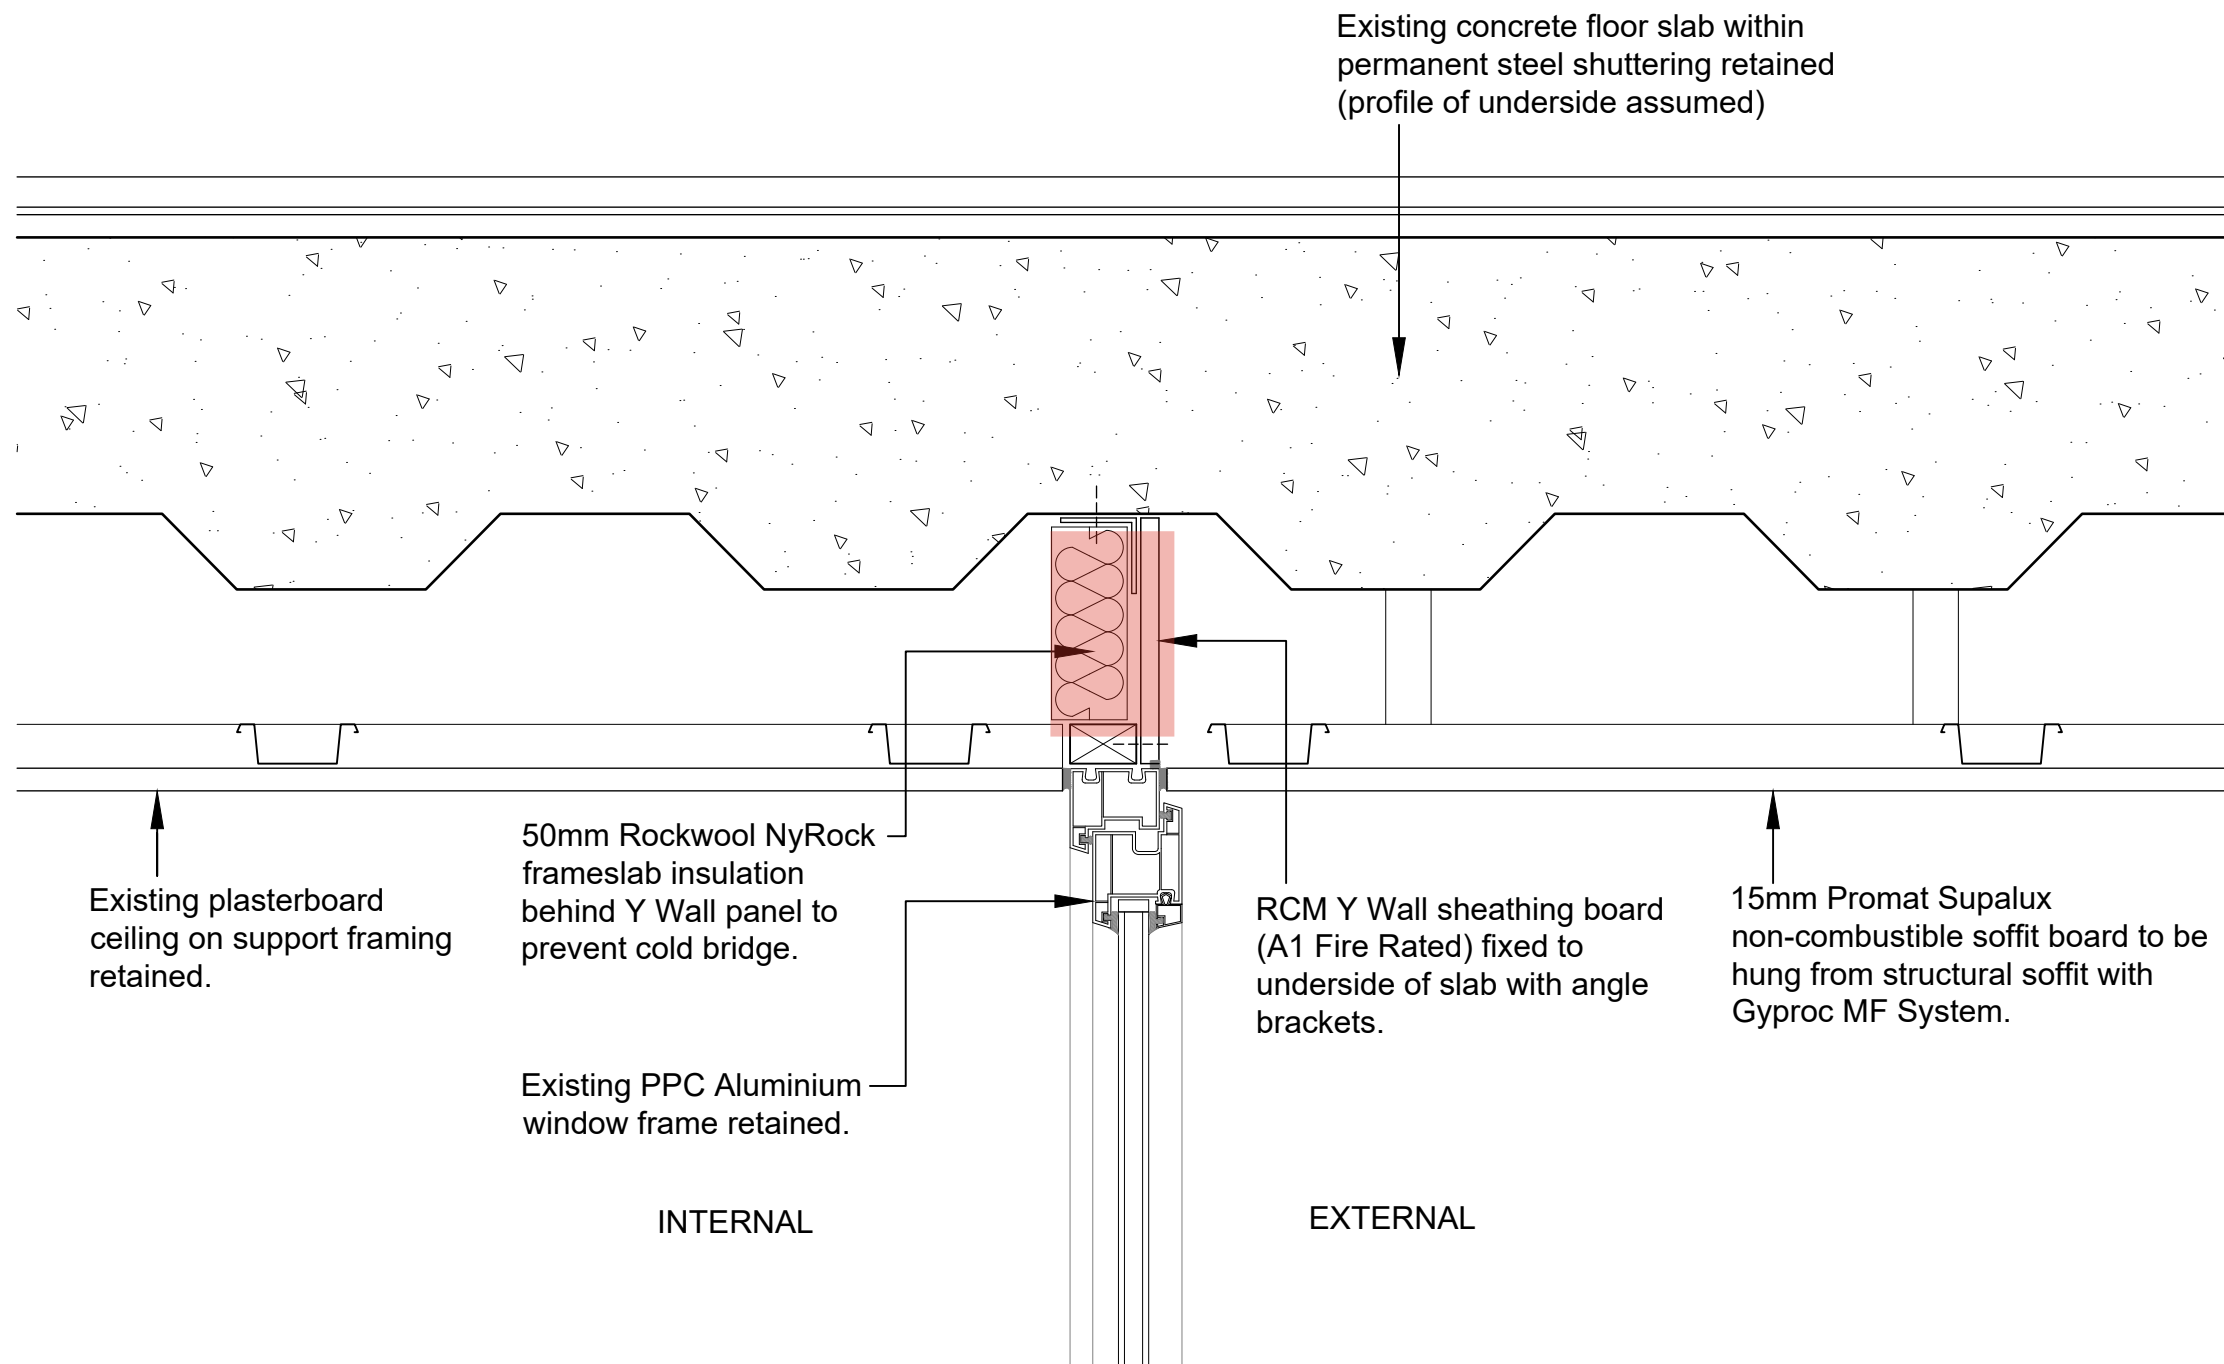

## D19 - Inset Balcony Soffit Cavity Barrier Detail

1:5

## Revisions

[illegible]

REV: \_ DATE: 13.06.25

CREATE  
DESIGN + ARCHITECTURE

Hillstone, Chapel Lane, Tregahan Mills, St Austell, Cornwall PL25 3TH  
+44 1726 63386 [www.createdesign.org/southwest](http://www.createdesign.org/southwest)

CLIENT: **GPF Lewis Plc.**

PROJECT: **Re-cladding Project**

ADDRESS: **Crowndale House, Crowndale Road,  
Camden, NW1 1TT**

DRAWING NAME: D19 - Inset Balcony Soffit Cavity Barrier Detail

CDA REF:	SCALE:	PAPER SIZE:	DRAWN:	CHKD:
704	1:5	A3	ML	JJ

DATE: 18/12/2024      STATUS: Preliminary

PROJECT	ORIGINATOR	VOLUME	LEVEL	TYPE	ROLE	CLASS	NUMBER
704	CDA	ZZ	ZZ	DR	A	21	638