




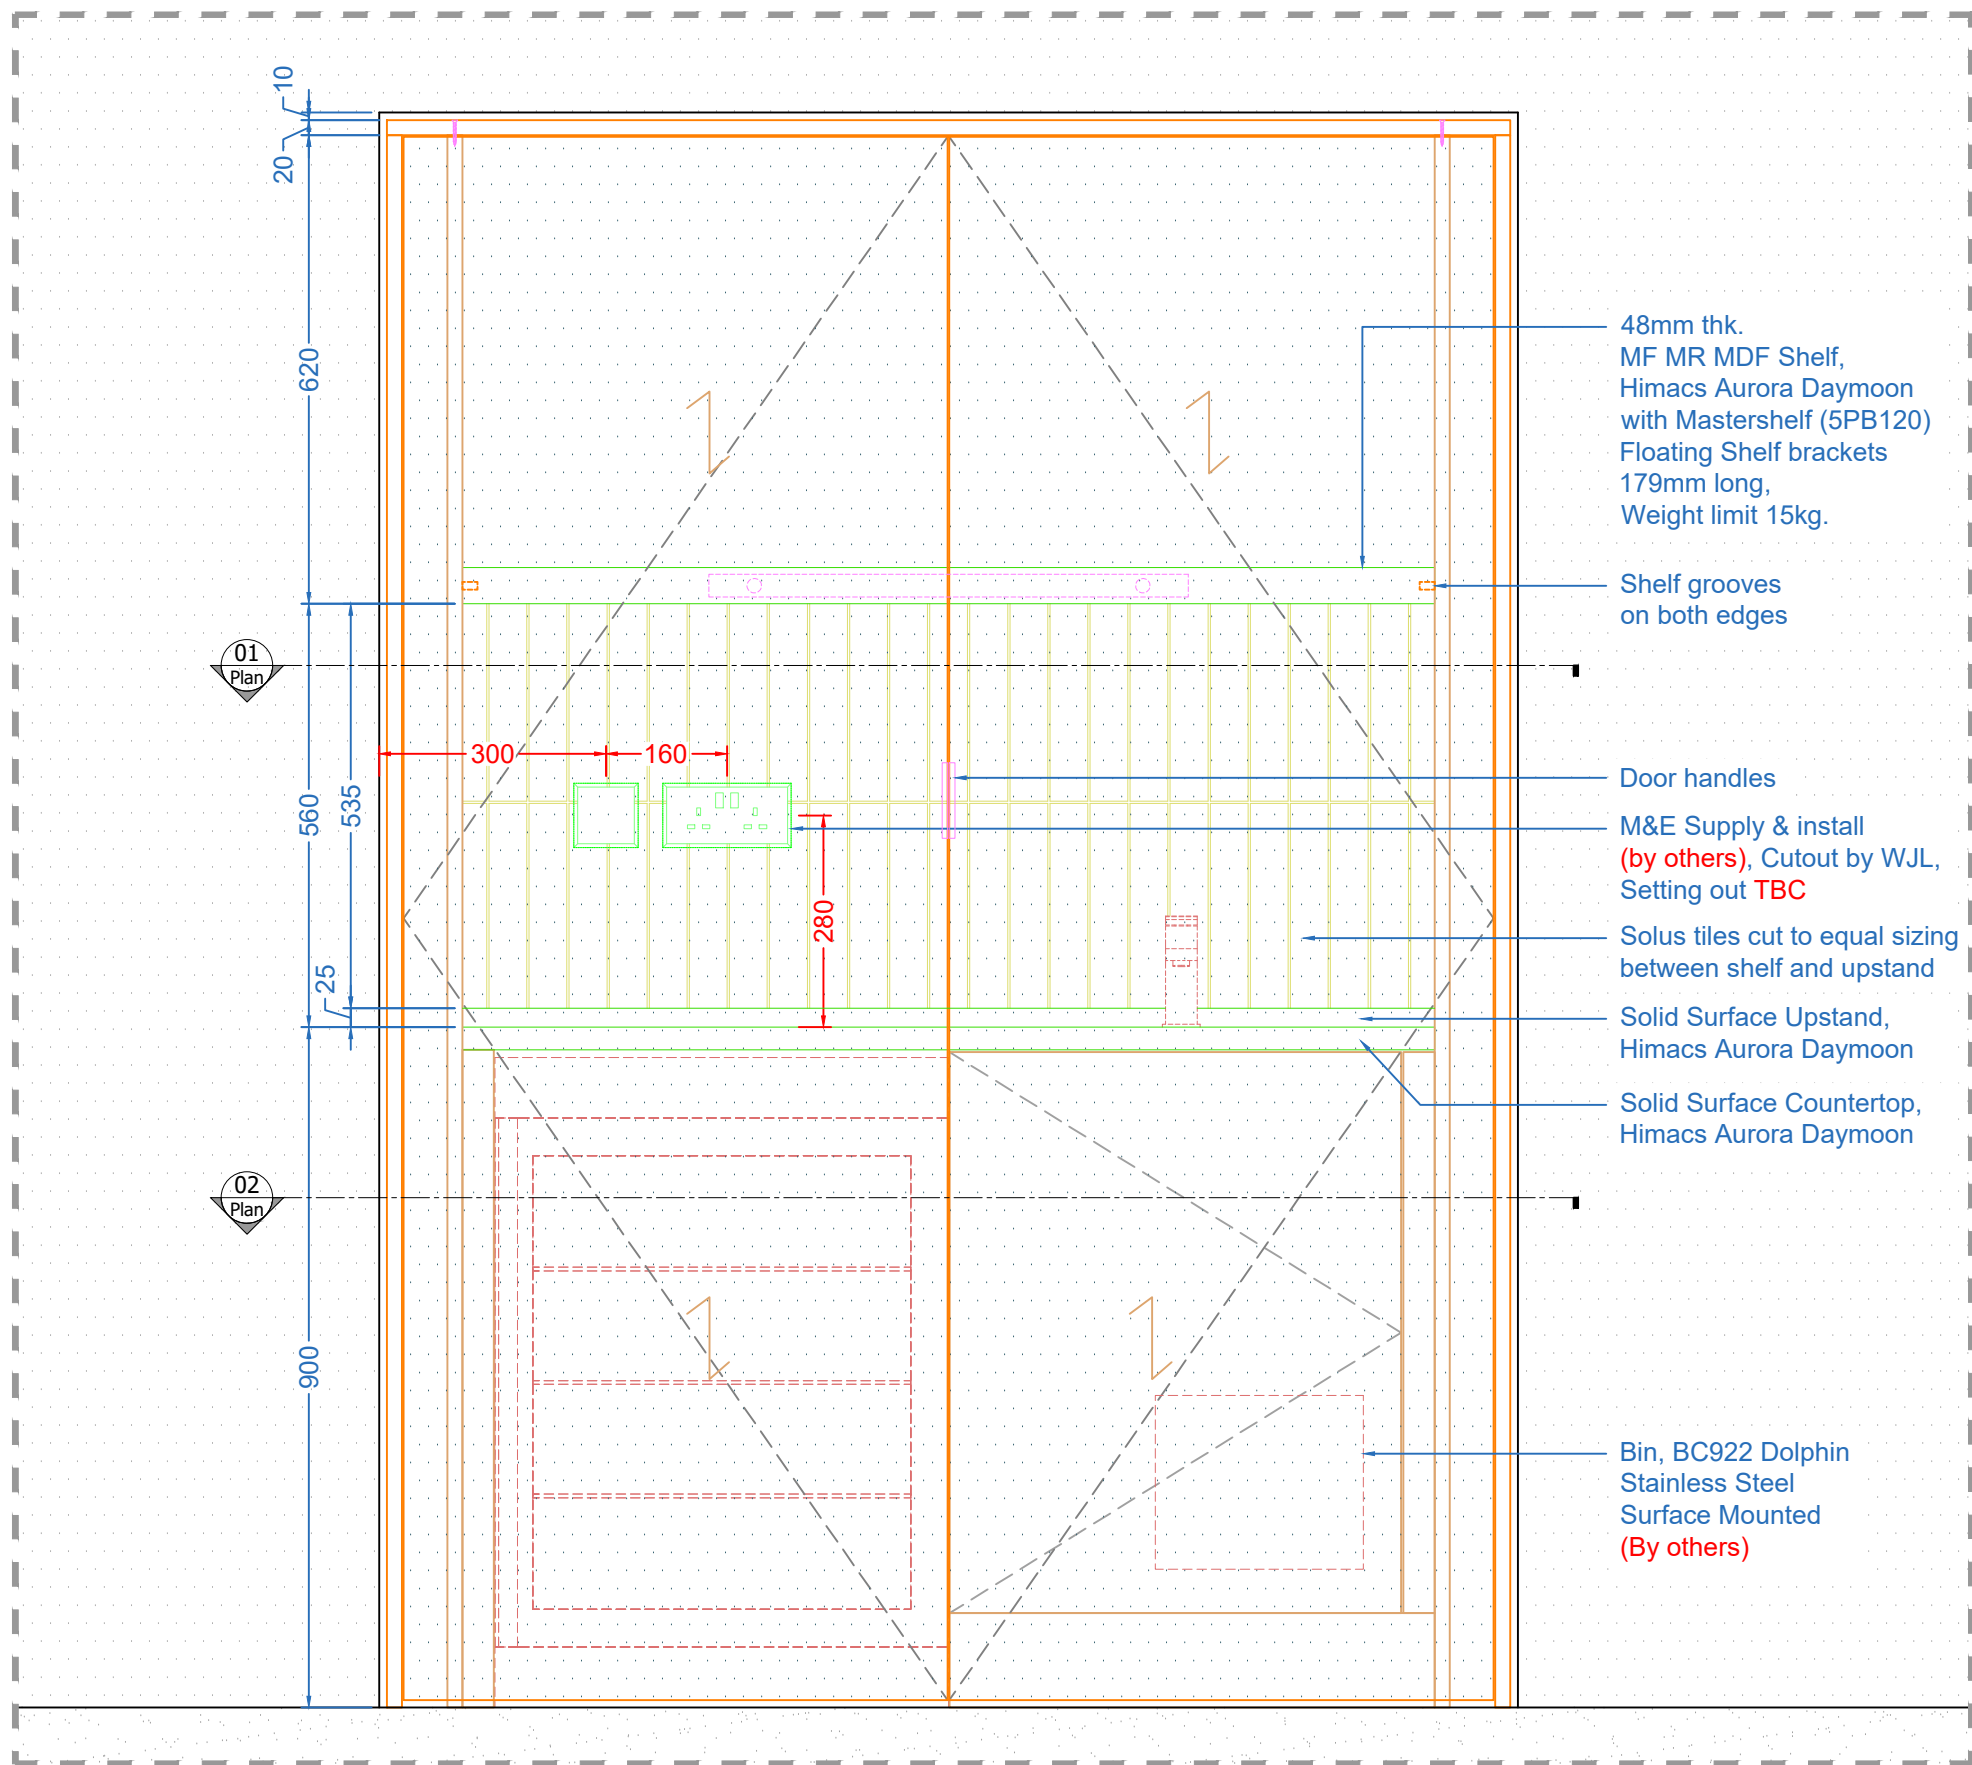


03 Elevation-A
Scale 1:10

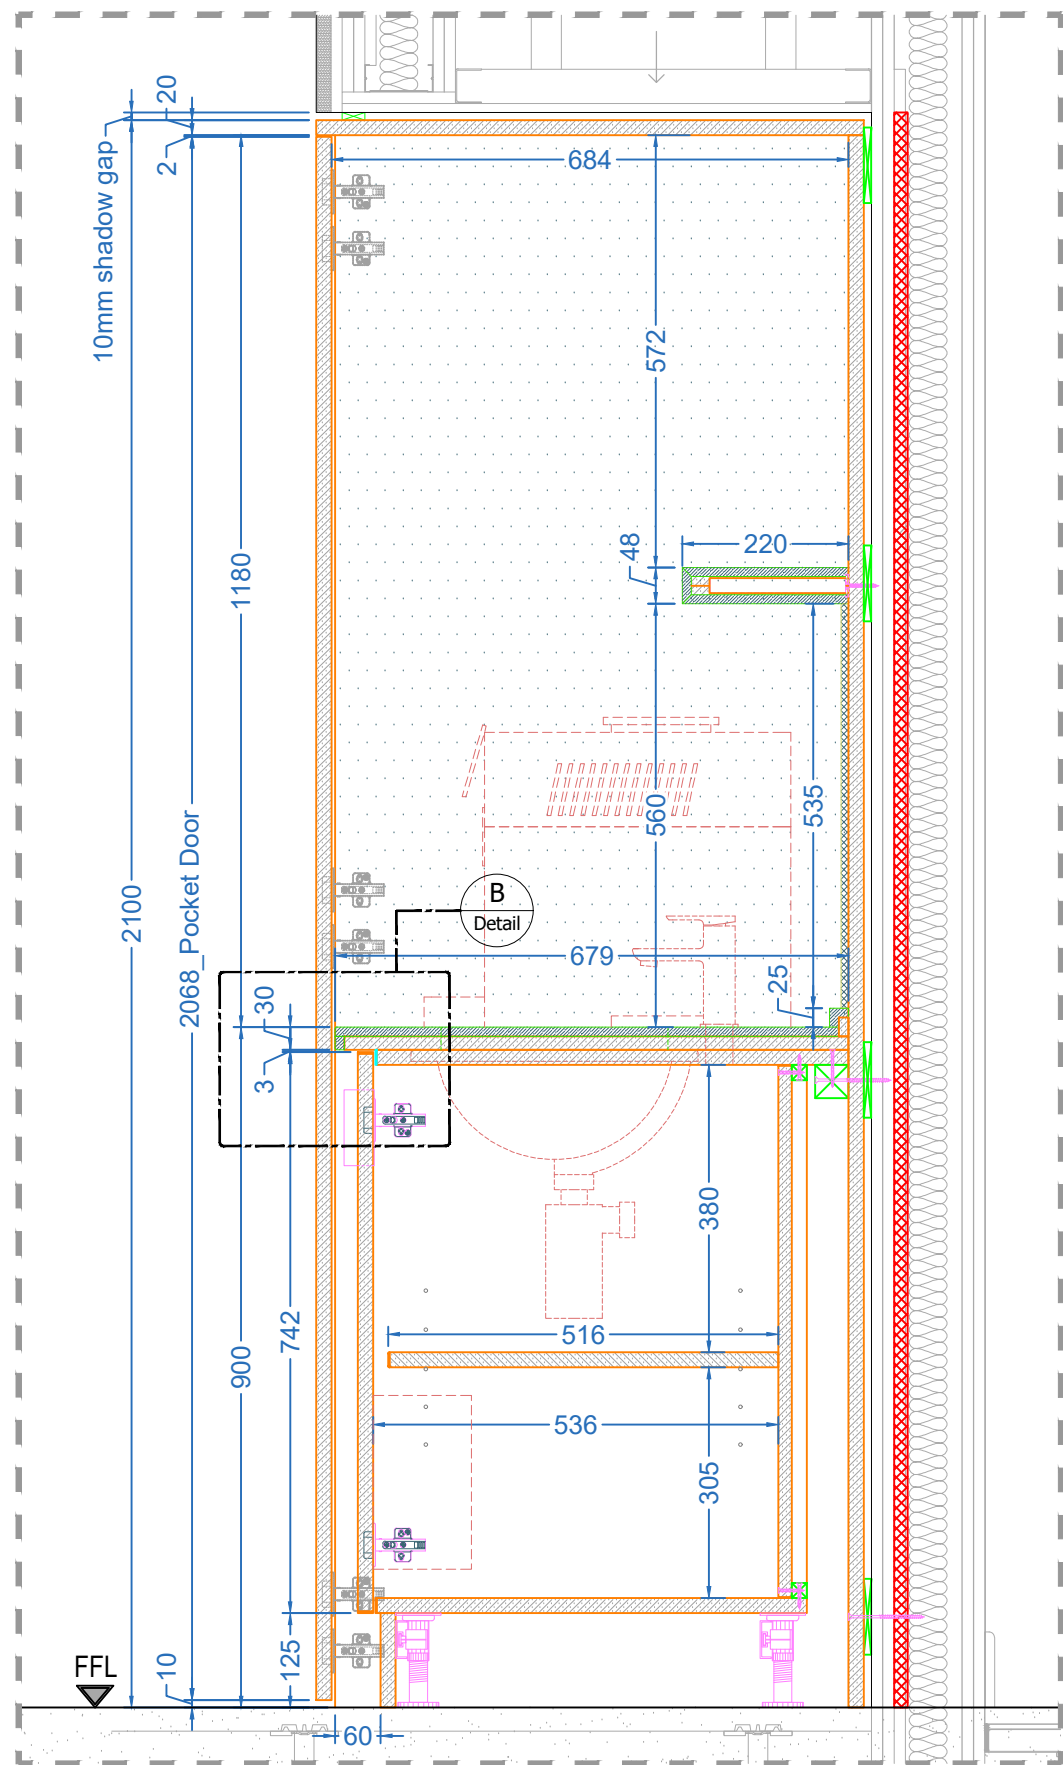


04 Section-01
Scale 1:10

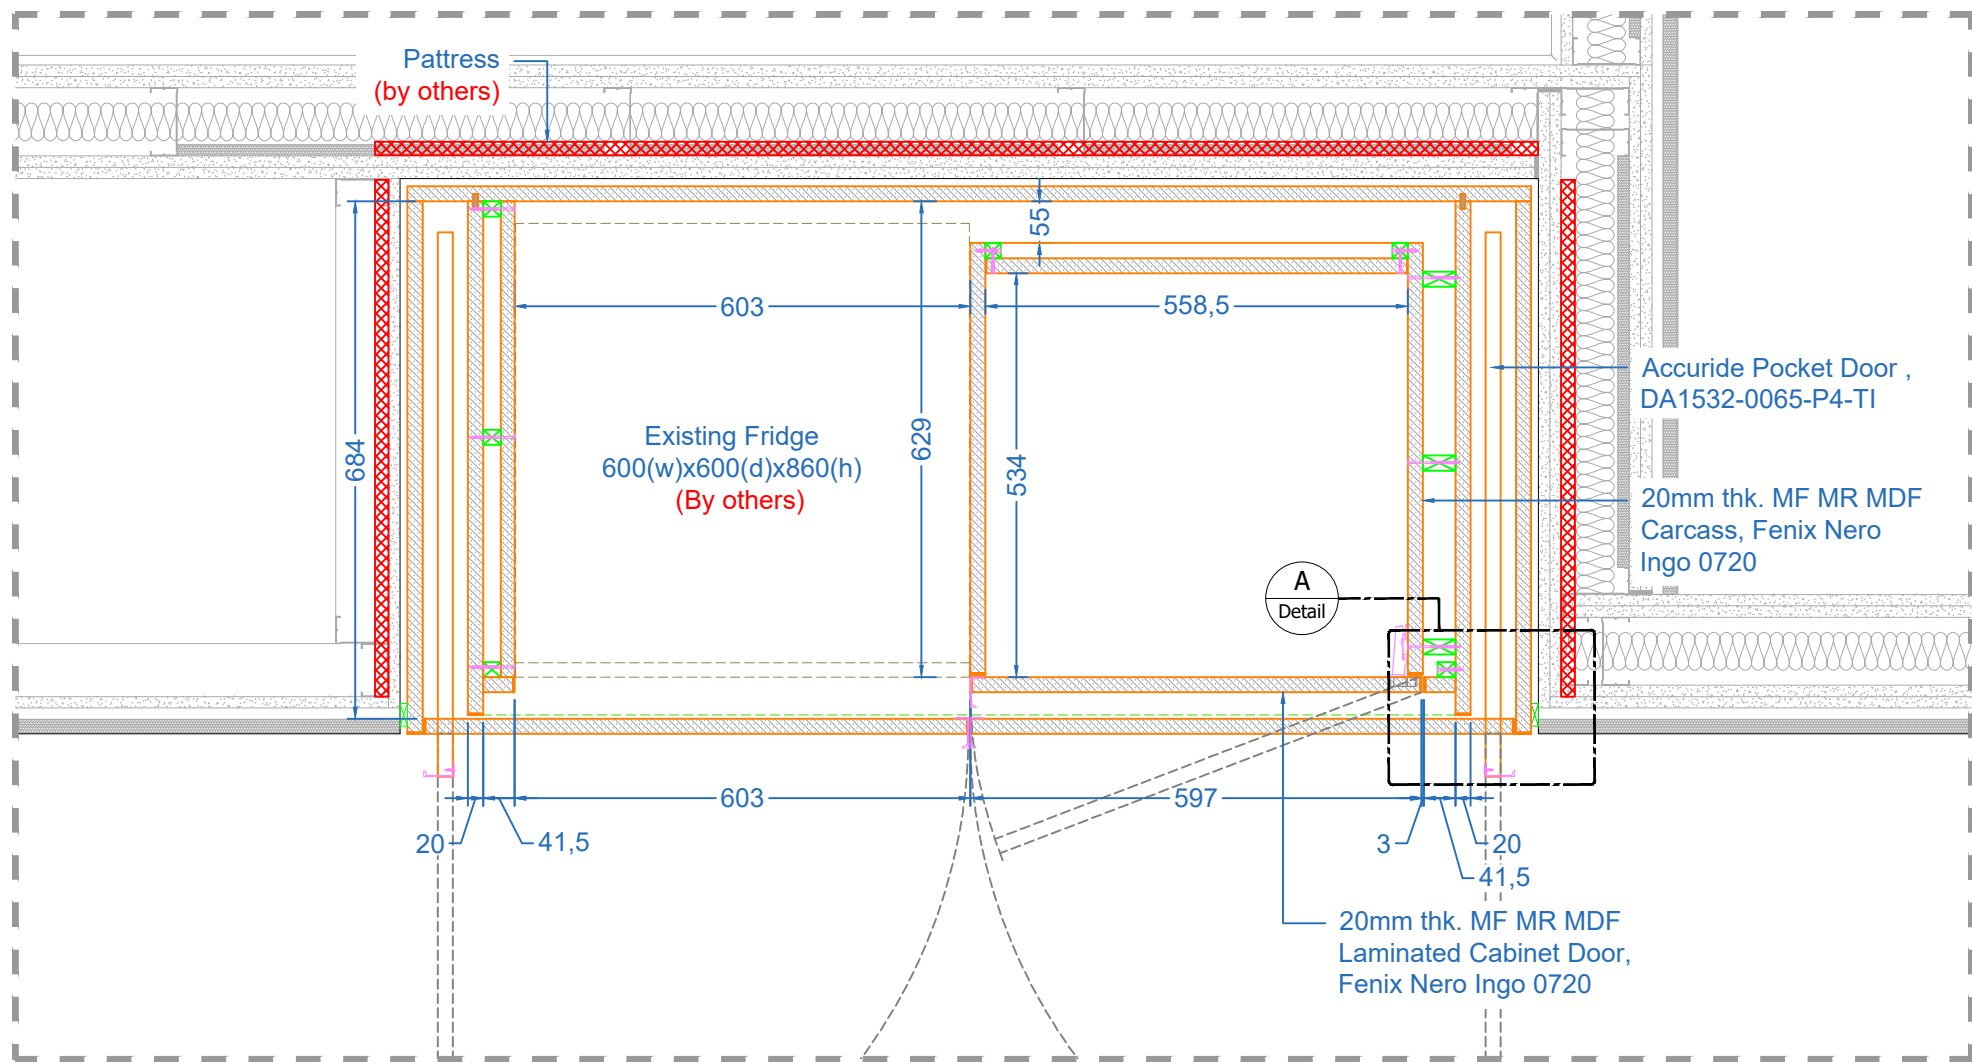


02 Plan-02
Scale 1:10

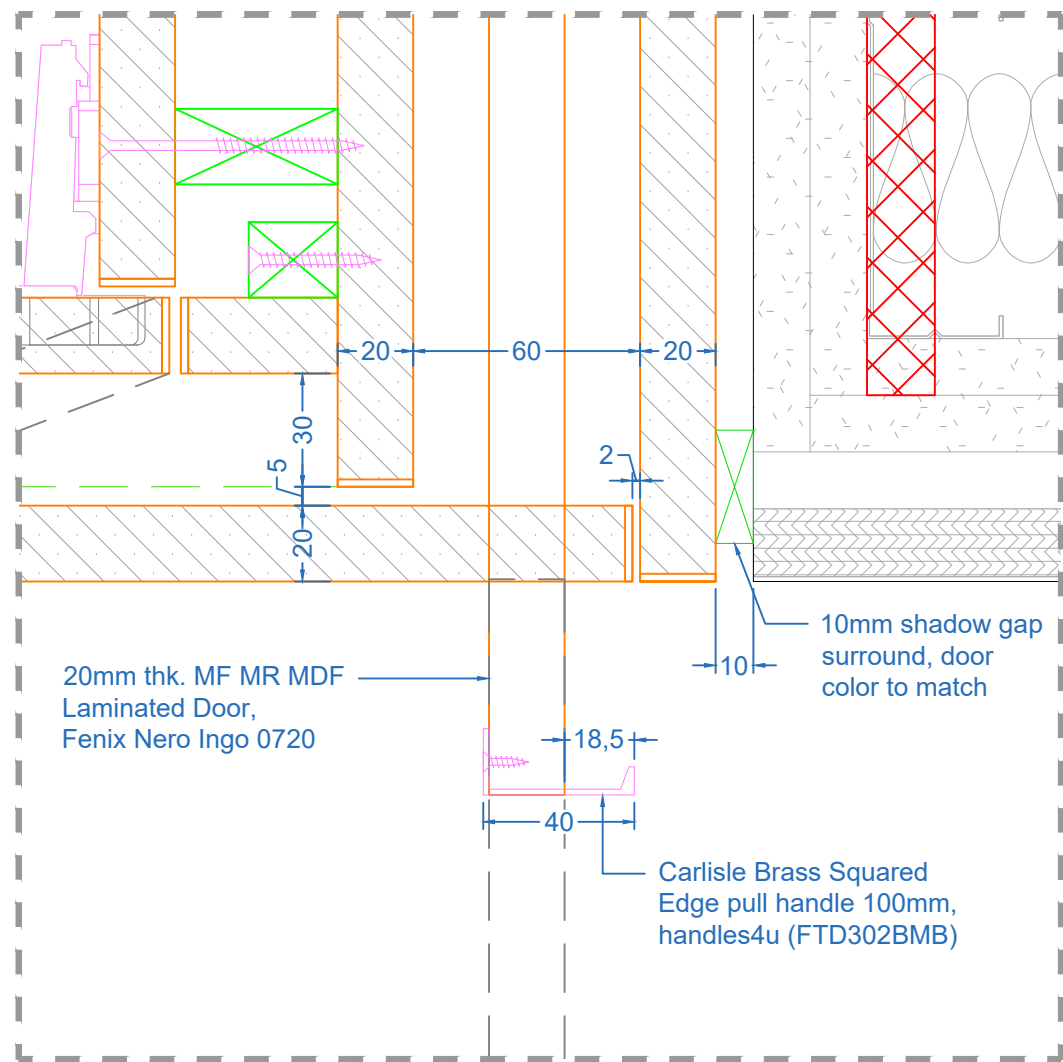

05 Detail-A
Scale 1:2

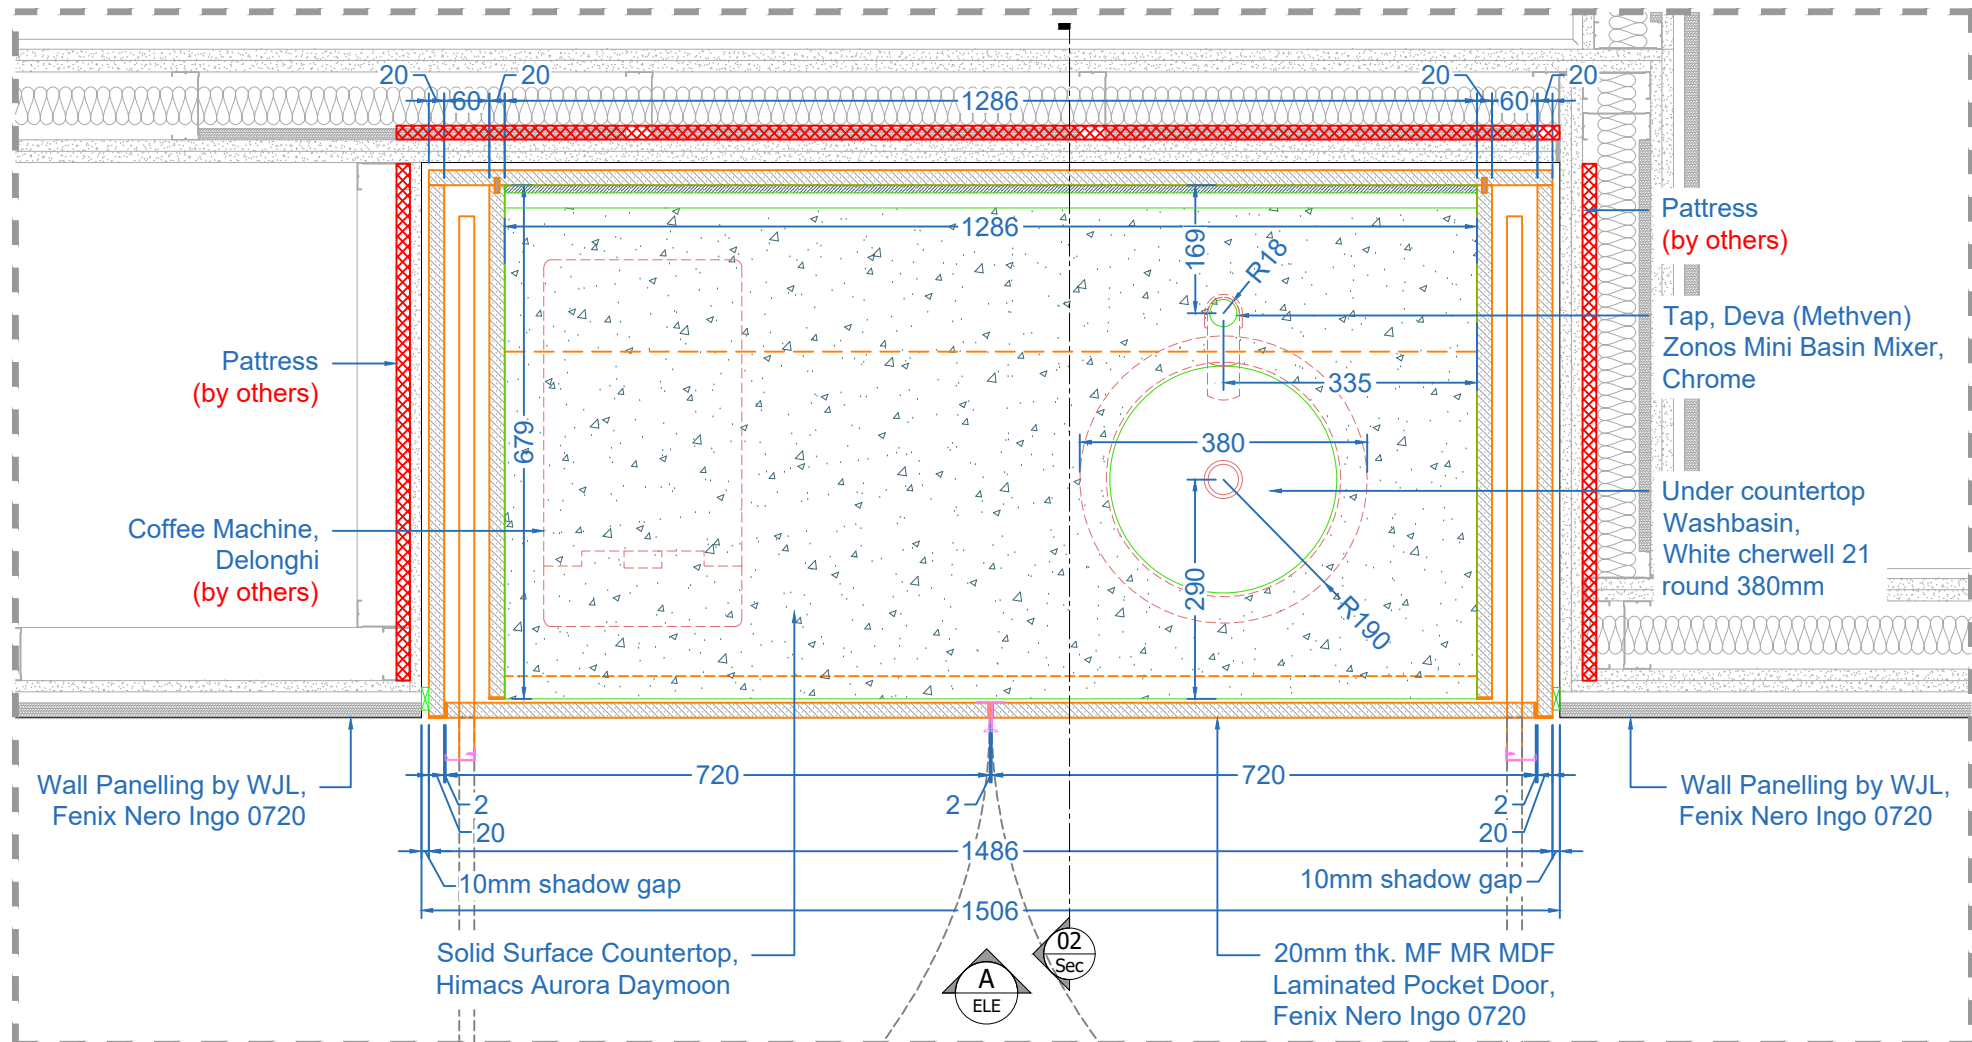


01 Plan-01
Scale 1:10

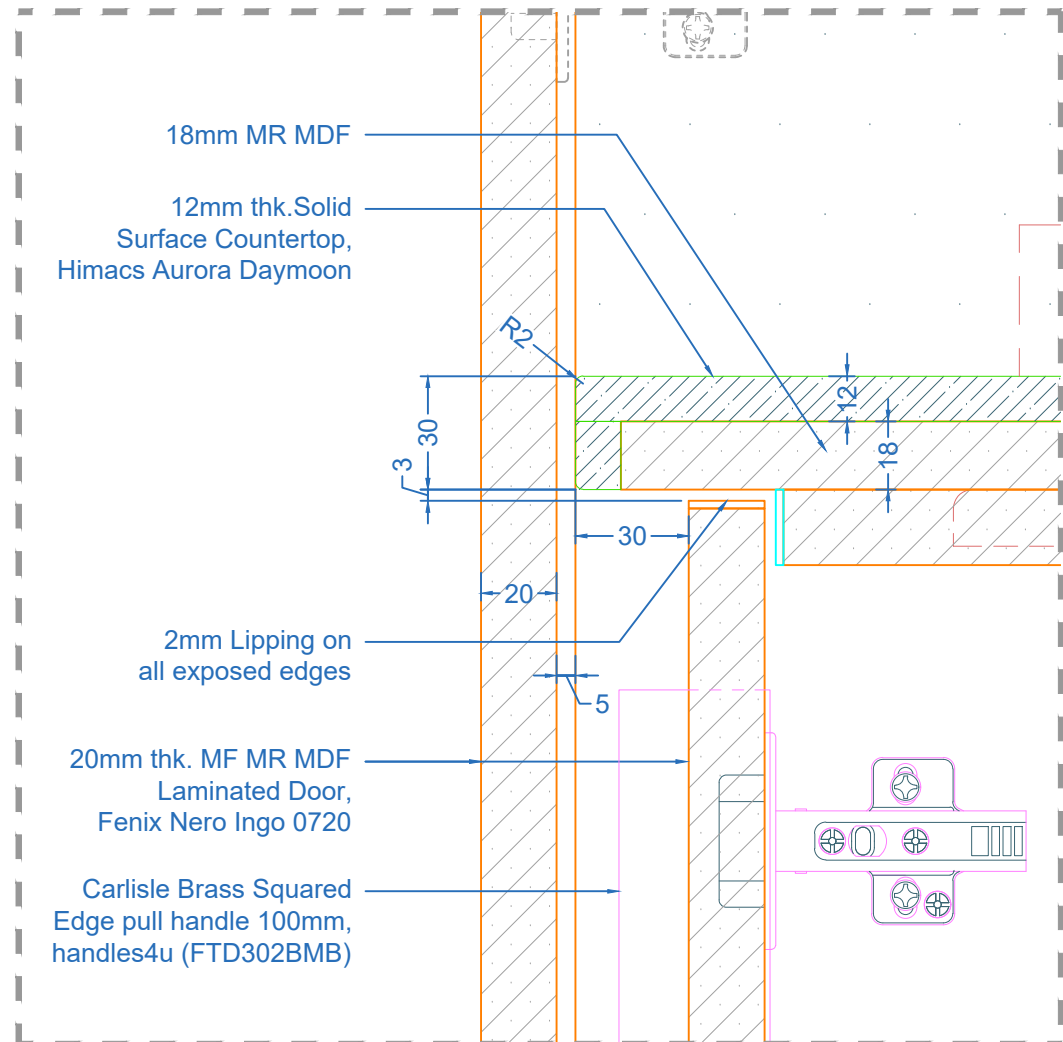

06 Detail-B
Scale 1:2

- Notes:
- Adapted to site condition & sizes before commencing manufacture.
 - All site sizes should be agreed or checked by others before manufacture.
 - All finish to approved samples.

LEGEND:	
1	Grain directions
	Plywood Pattress (by others)

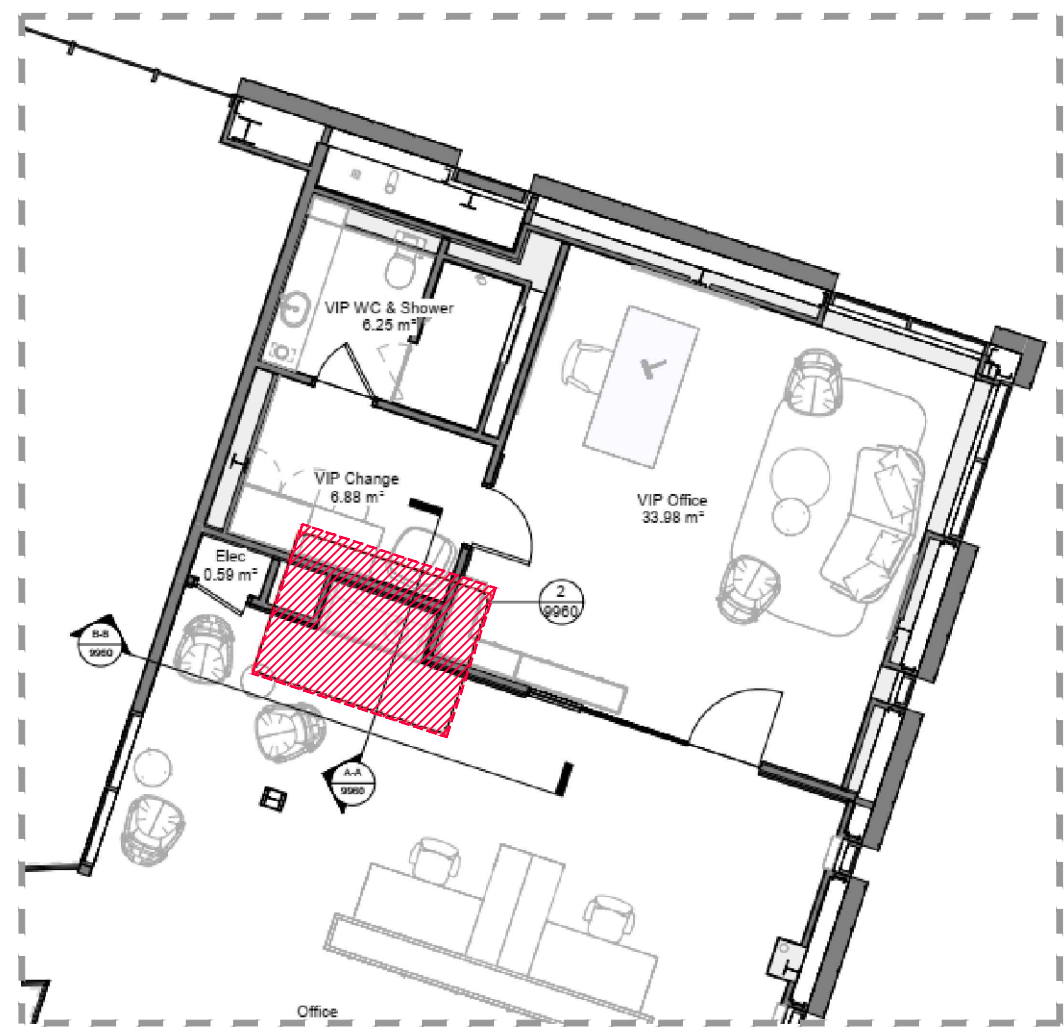

Keyplan

C01	For Construction	10.10.2025
P01	Initial Issue	30.09.2025
Rev	Details	Date

Contractors must verify all dimensions on site before any works are commenced. This drawing remains the property of WJL Contracts and may not be reproduced in any way without prior consent.

Job Title

CADDICK BRACKLEY

Drawing	
VIP Tea Point_Second Floor	
Drawn By	Date
SR	30.09.2025
Job No.	Rev.
567.64	C01
Dep No.	Rev. Date
295853-WJL-XX-02-DR-A-0009	10/10/2025
Client Dep Ref.	
295853-DKA-XX-01-DR-A-9960_P01	
Scales	
Noted @ A1	
Suitability	
S4 - For Construction	