

TENDER ISSUE

SIGNED: \_\_\_\_\_

DATE: \_\_\_\_\_

06.09.24	T01	TENDER ISSUE
Date	No.	Description



SIREN  
design group

Soho Works White City 2,  
Television Centre, 101 Wood Lane,  
London W12 7FA  
[www.sirendesigngroup.com](http://www.sirendesigngroup.com)

Drawing indicates design intent only.  
All information, areas, dimensions and datum levels are subject to  
detailed survey, detailed design and investigative work.  
Do not scale from the drawing.  
This drawing is the property of Siren Design Group Ltd.  
No disclosure or copy of it may be made without the written permission  
of Siren Design Group Ltd.

Project Manager



Client




Project

XERO  
LEVEL 3, 7 DEVONSHIRE SQ.  
LONDON EC2M 4YE

Drawing

FURNITURE PLAN

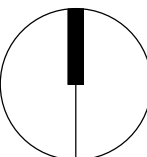


Scale 1 : 100 @ A1 Job No. 2415UK

Checked By DS Drawing Number Issue

Approved By A5003 T01

Drawn By DS

Plot Date 06/09/2024 11:51:10

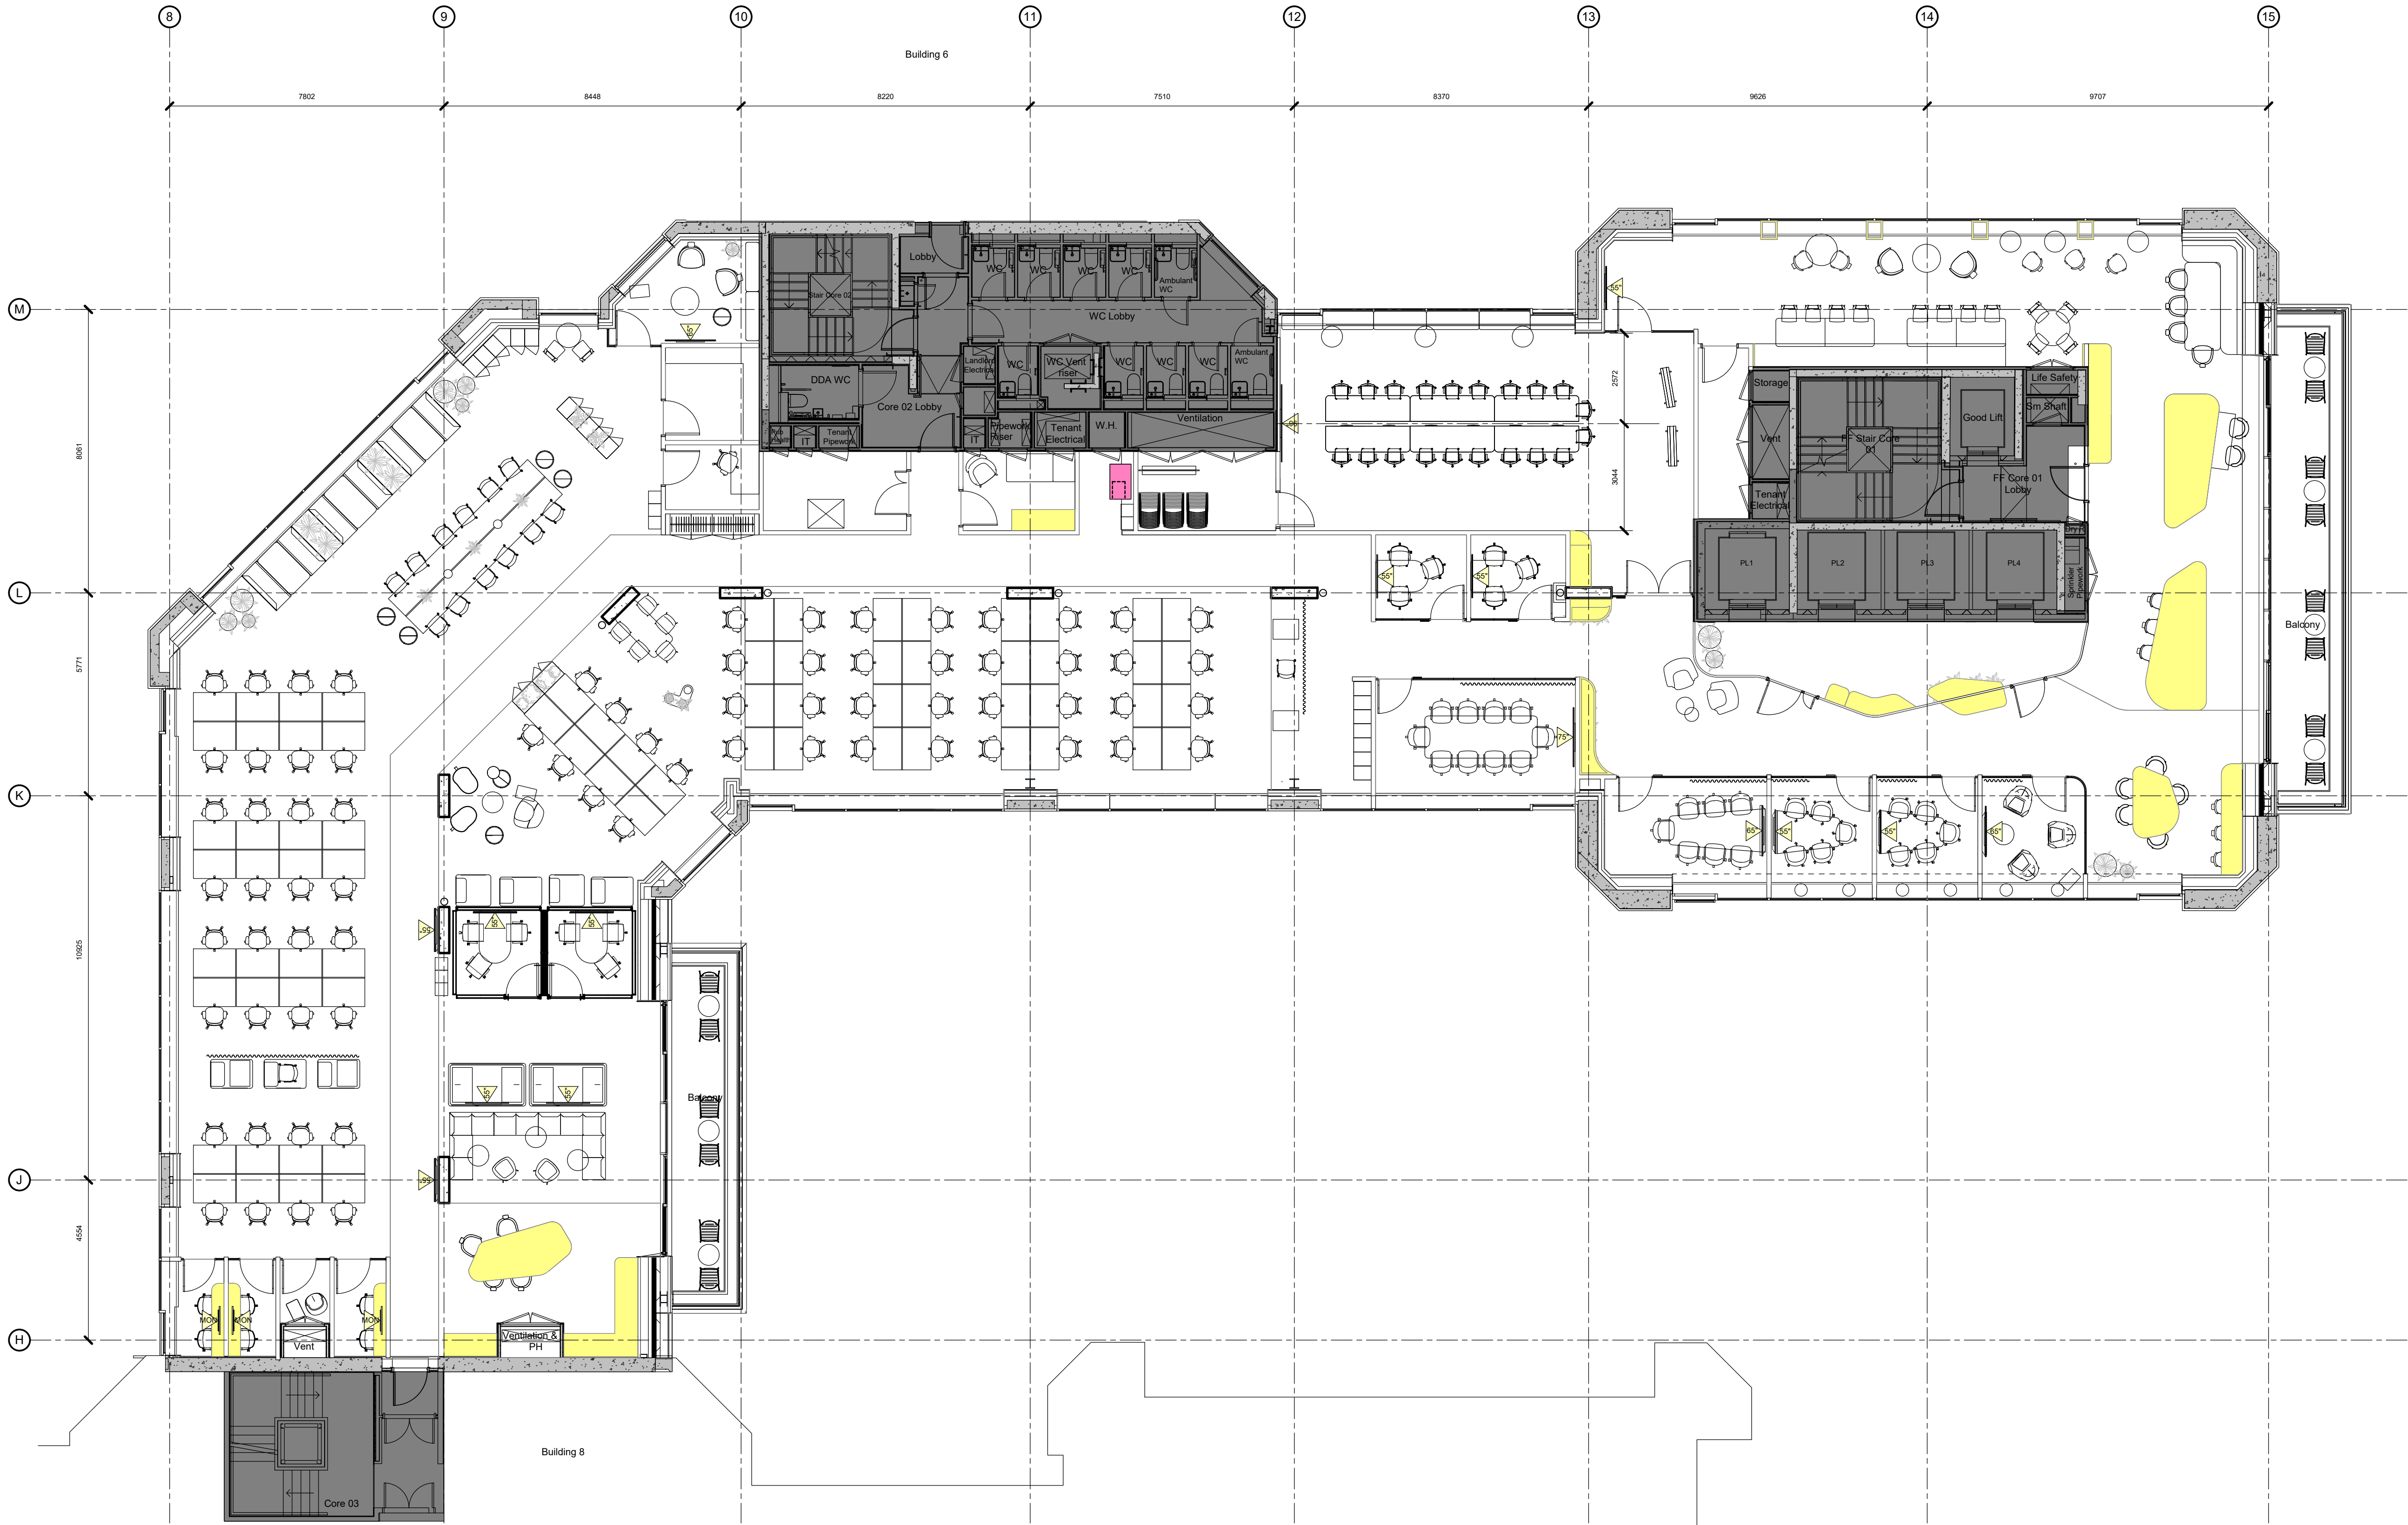

NOTES

1. FURNITURE SHOWN FOR COORDINATION PURPOSES
2. FURNITURE DEALER TO MAINTAIN REQUIRED CLEARANCES AT ALL EGRESS PATHS.
3. DRAWING TO BE READ IN CONJUNCTION WITH GENERAL ARRANGEMENT PLANS AND SPECIFICATION DOCUMENT AND FURNITURE SCHEDULE

FURNITURE LEGEND

WORK PROTECTED AREAS, LANDLORDS  
DEMISE & WORKS NOT IN THIS  
CONTRACT

ALL FURNITURE SHOWN IS CLIENT SUPPLIED. FINAL SPEC, LAYOUT AND  
COORDINATION PROVIDED BY CLIENT

CONTRACTOR SUPPLIED FURNITURE

JOINERY - REFER TO JOINERY DRAWINGS  
FOR DETAIL