

THIS DRAWING IS THE PROPERTY OF QUBA CONSTRUCTION LTD AND MAY NOT BE REPRODUCED IN ANY WAY WITHOUT WRITTEN CONCENT FROM QUBA CONSTRUCTION LTD.

GENERAL NOTES

1. ALL DIMS TO BE VERIFIED ON SITE, PRIOR TO CONSTRUCTION.
2. ALL DRAWINGS TO BE READ IN CONJUNCTION WITH ALL
3. RELATIVE ARCHITECTS, ENGINEERS AND OTHER SPECIALIST DETAILS.
4. REPORT ALL CONFLICTS TO THE CONTRACTS MANAGER ASAP.
5. DISSIMILAR MATERIALS TO BE ISOLATED.
6. SFS DESIGNED AND INSTALLED BY SPECIALIST FACADE CONTRACTOR.
7. SFS SETTING OUT TO BE CO-ORDINATED BETWEEN CONTRACTORS.
8. ALL METAL FABRICATION WELDING PROCEDURES, VISUAL INSPECTION & NOT TESTING TO COMPLY WITH CE EXC 2 BS EN 1090-2 & MUST BE SUPPLIED BY CE CERTIFIED CONTRACTORS.
9. ALL METAL SURFACES MUST BE CLEANED & PREPARED TO BS 7713, PRIOR TO ANY COATINGS.
10. ALL PPC MEMBERS MUST HAVE ALL SHARP EDGES REMOVED & COMPLY TO PARTS 1 & 2 OF BS 4478: 1981 (1997) PRIOR TO ANY COATINGS. STANDARD GLOSS LEVELS TO BE 30% GLOSS UNO, MIN 15 YEAR GUARENTEE TO BE SUPPLIED WITH ALL COATINGS.
11. ALL HOT DIPPED GALVANISED MEMBERS MUST HAVE ALL SHARP EDGES REMOVED & BE GRIT BLASTED CLEAN TO ADHESIVE 40 MICRONS OF ZINC, IN ACCORDANCE WITH BS EN ISO 1461: 2009.
12. ALL MEMBERS THAT REQUIRE HOT DIP GALVANISING & PPC MUST BE PETTLED AFTER THE GALVANISING PROCESS TO REMOVE ANY CONTAMINANTS FROM THE GALVANISING PROCESS WITHOUT DETREMENT TO THE GALVANISING PROTECTION.

- REVISION MARKS:
Q = QUESTION REQUEST
T = TENDER ISSUE
P = APPROVAL
C = CONSTRUCTION

NOTES


T-rail profile: 100 × 60 mm

L-rail profile: 60 × 40

Top-hat 26/50

Z-profile 50/26/50

KEY

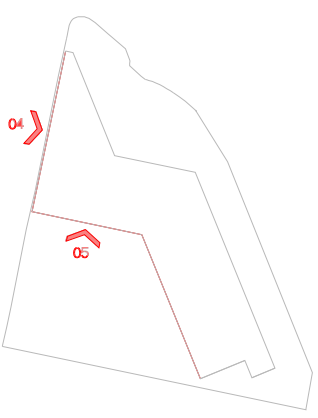

Rev	Description	Date
2	Construction Issue - Setting Out	03.11.2025
1	Preliminary Design	30.10.2025
No/Rev	REVISION DESCRIPTION	DATE



Quba Construction LTD

Oak Suite
Rake Factory
Church Road
Smeeth
Kent
TN25 6SA
Tel: 01233 225364
www.quba.construction



SITE

41 TOWER HILL
LONDON
EC3N 1JL

CLIENT

London Borough of Lambeth

PROJECT

Heron Academy

DRAWING TITLE

Elevations 4/5

STATUS

PRELIMINARY

SCALE

1:110

SIZE

A1

DRAWN

QCL

CHECKED

CB

DATE

01.12.2025


DRAWING No

HAC-QUB-XX-01-DR-X-10002B

REVISION


C02

PROJECT NO

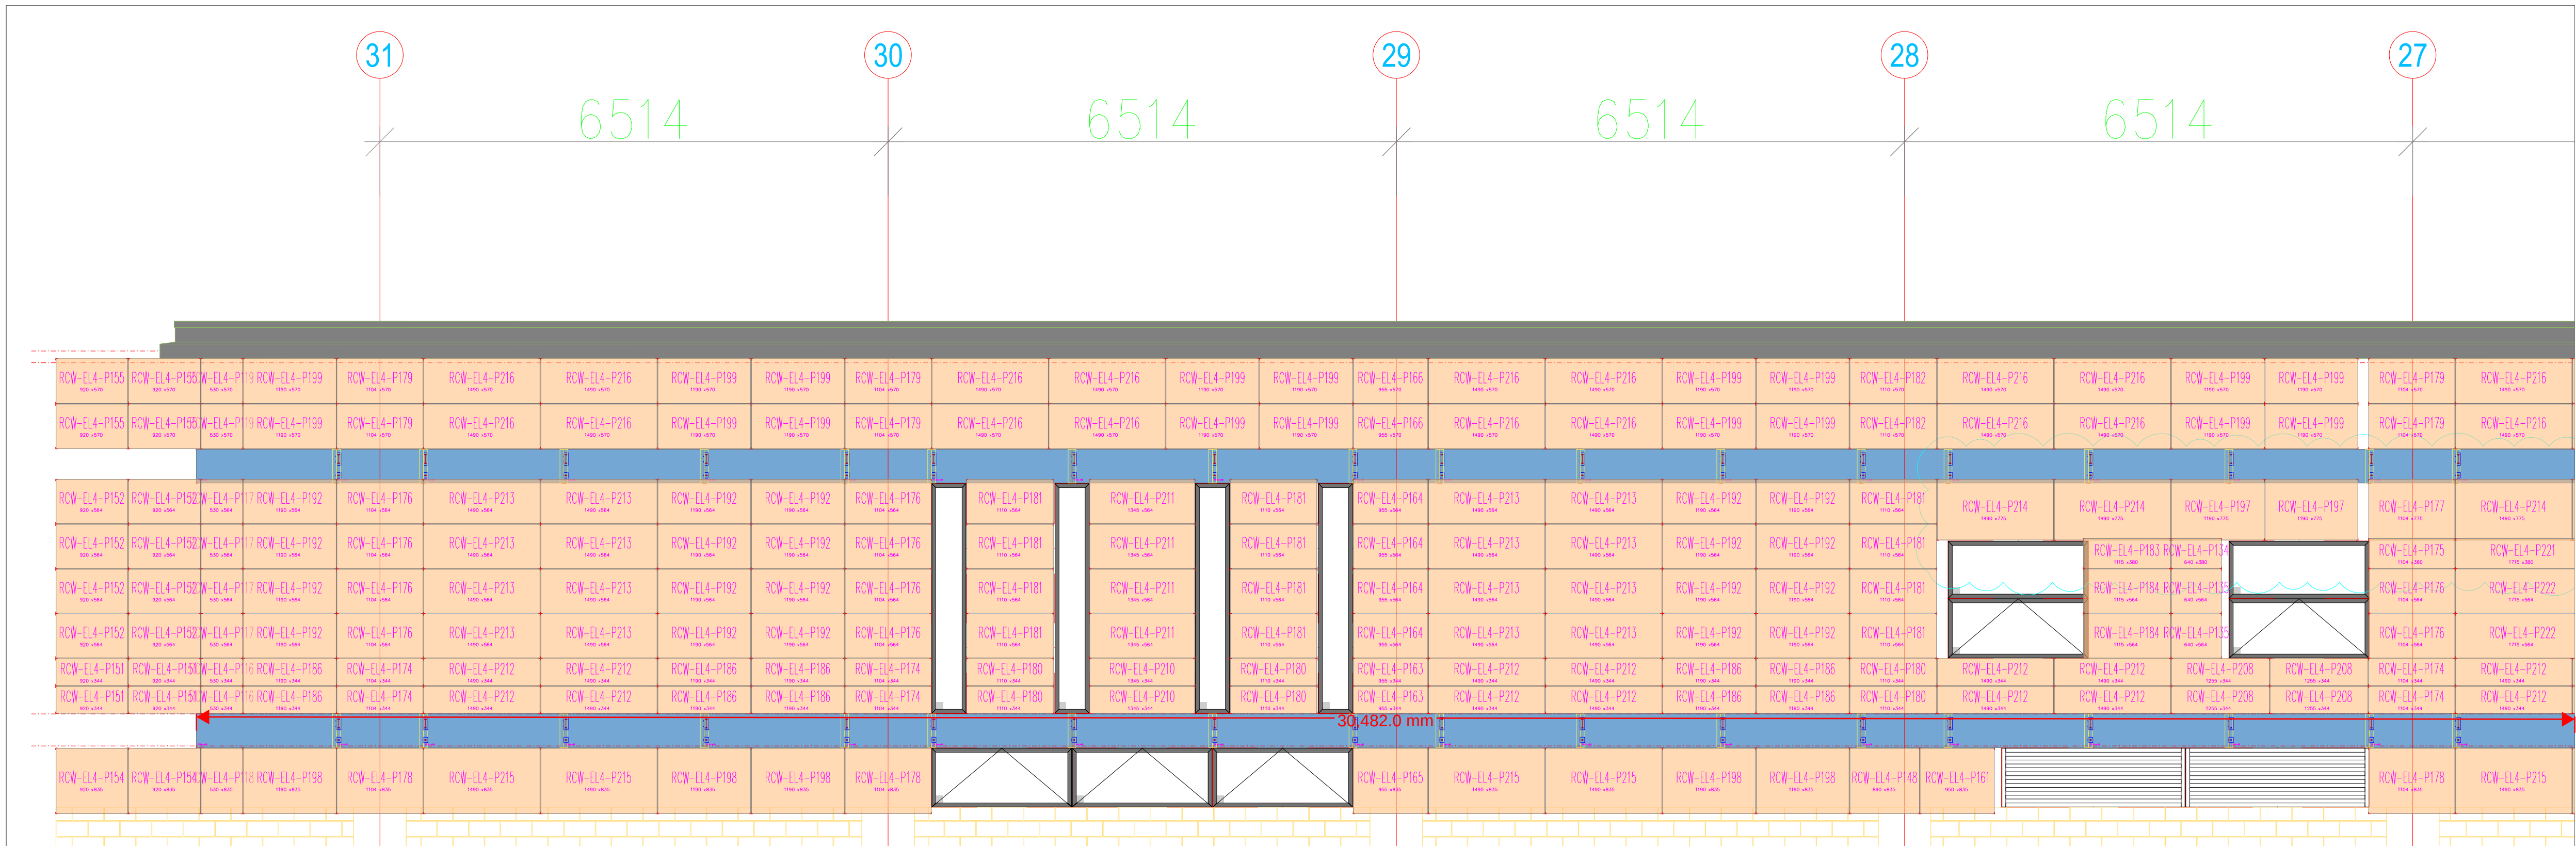

MILKWOOD ROAD ELEVATION 4 PART1

1:50

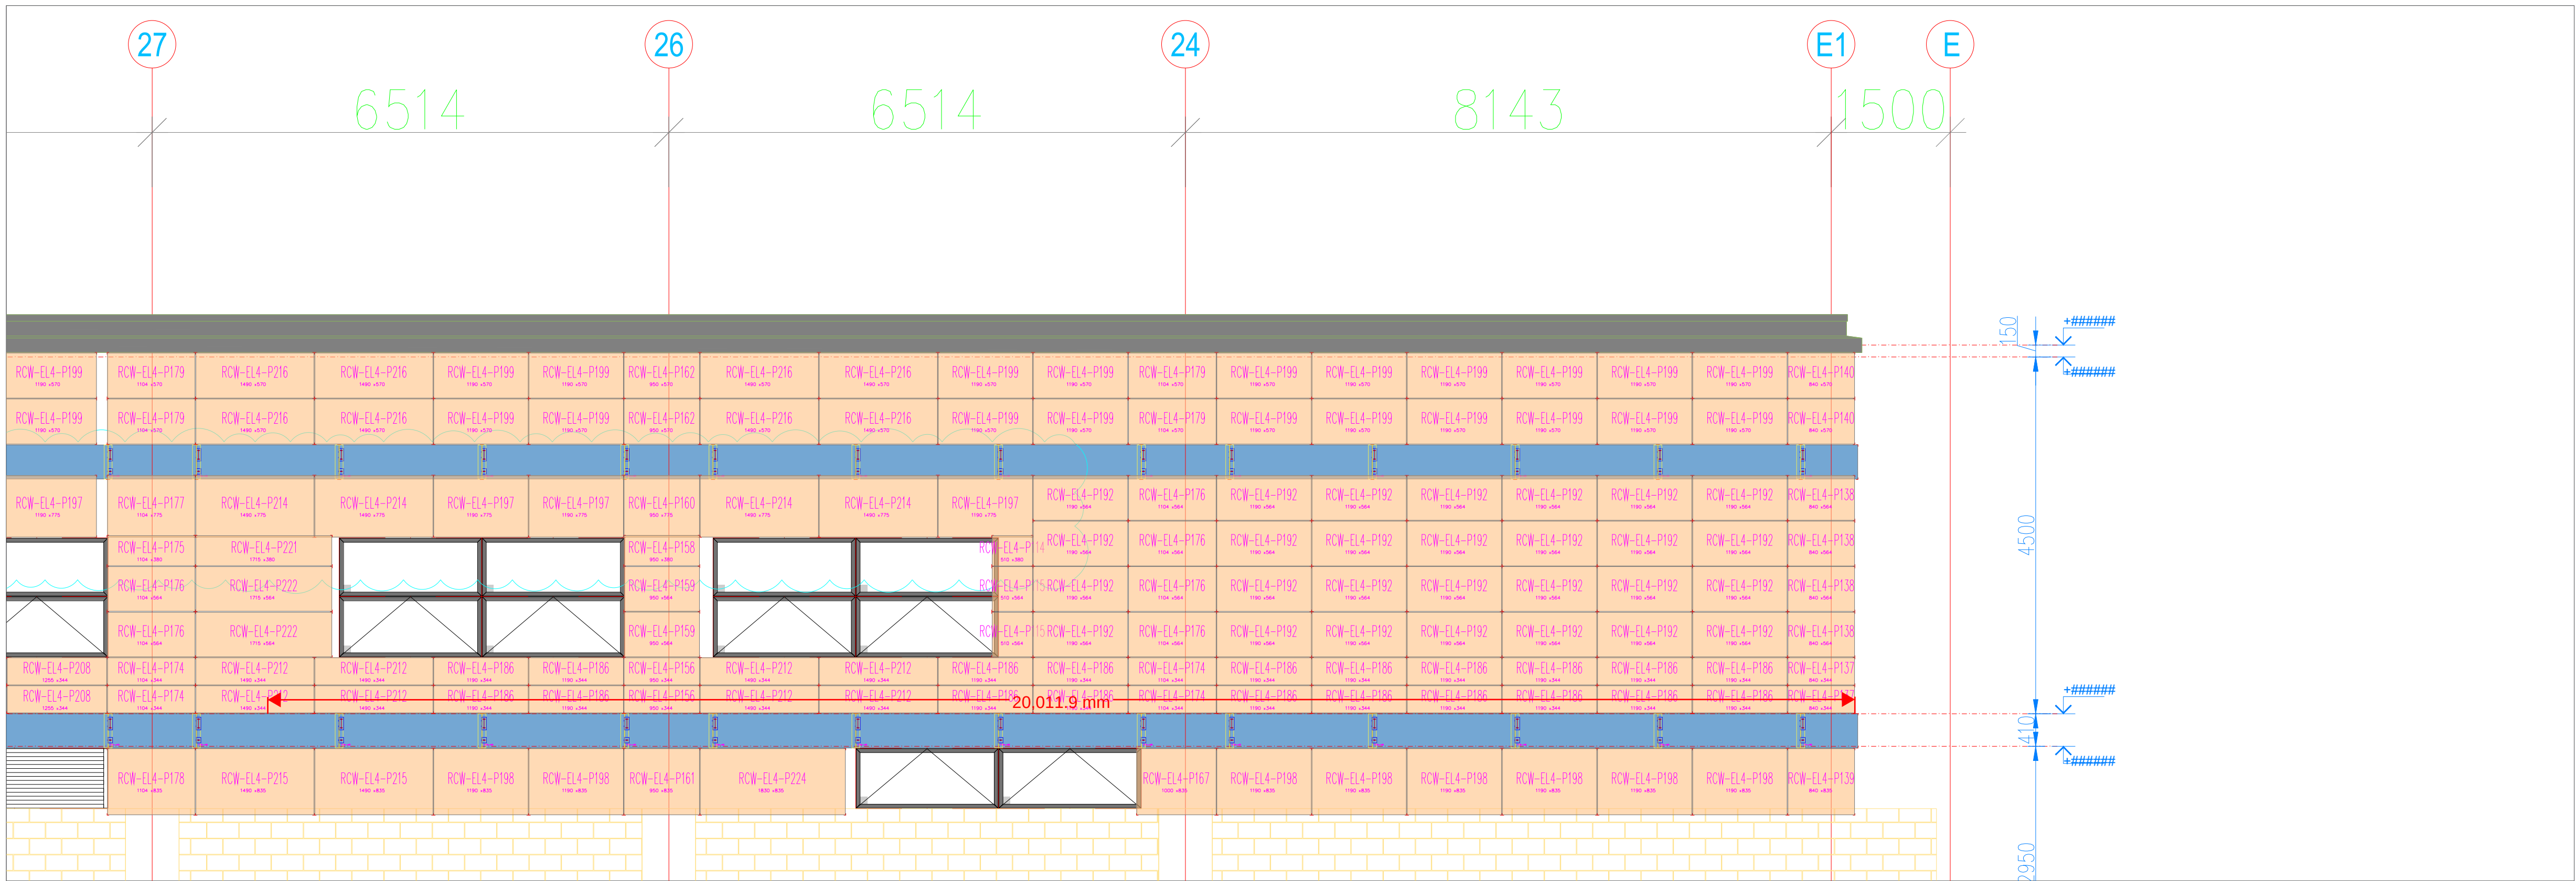

MILKWOOD ROAD ELEVATION 4 PART2

1:50