



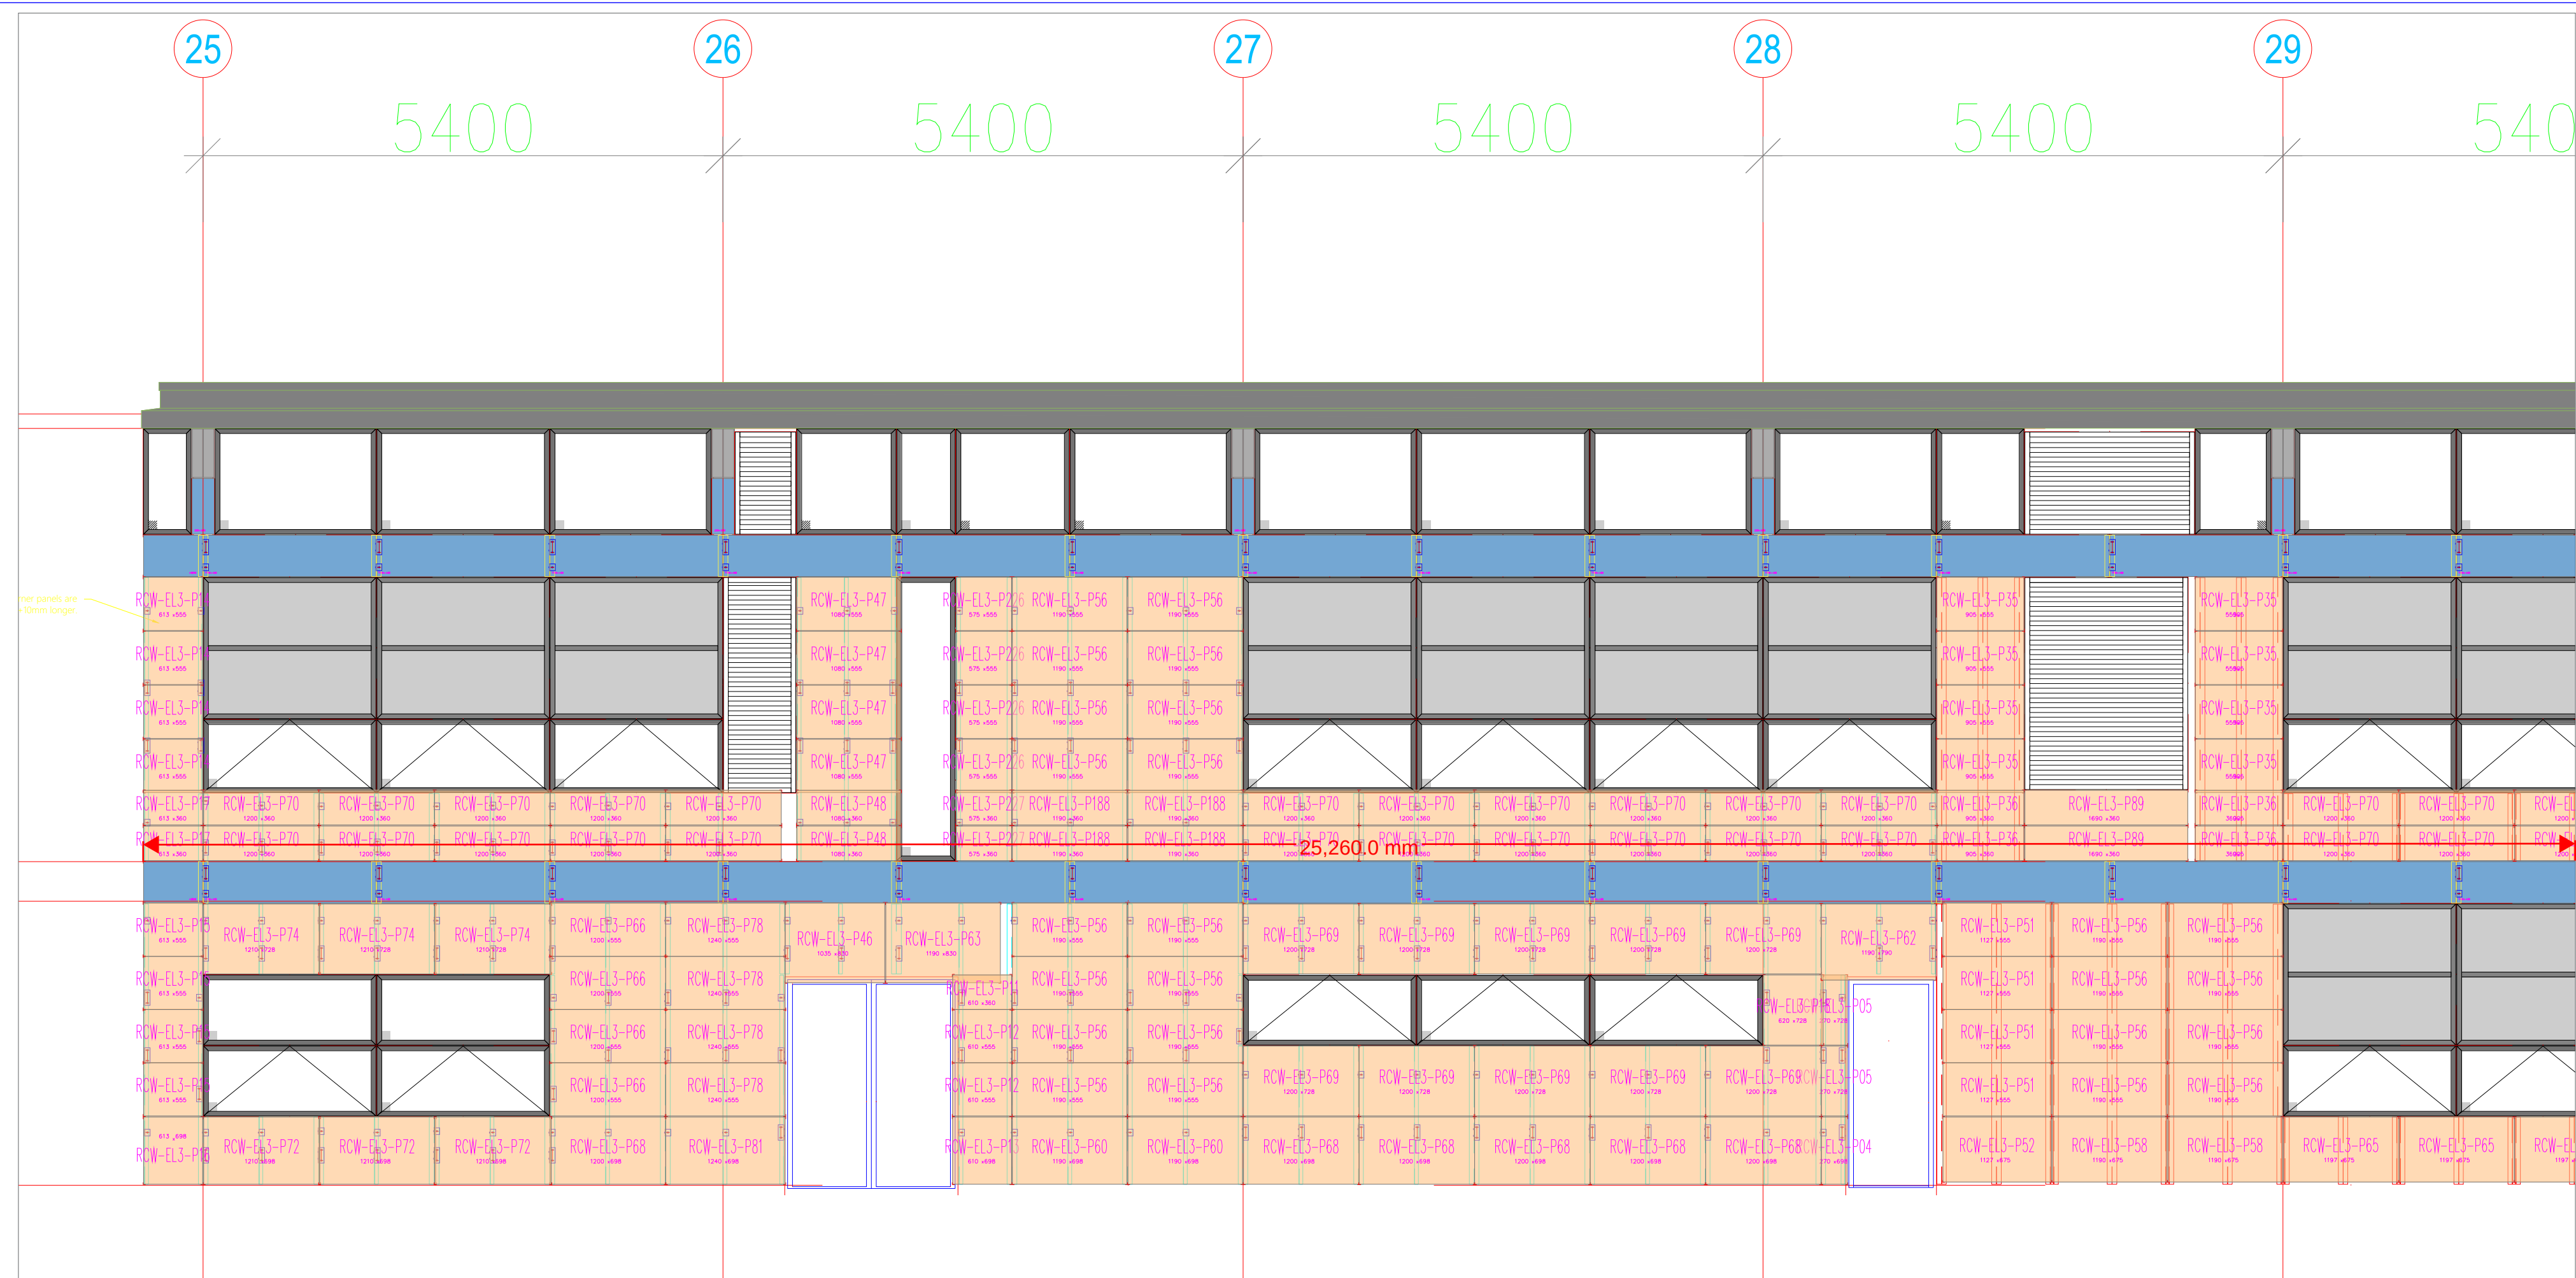

ENTRANCE ELEVATION
3 SETTING OUT PART1

1:50

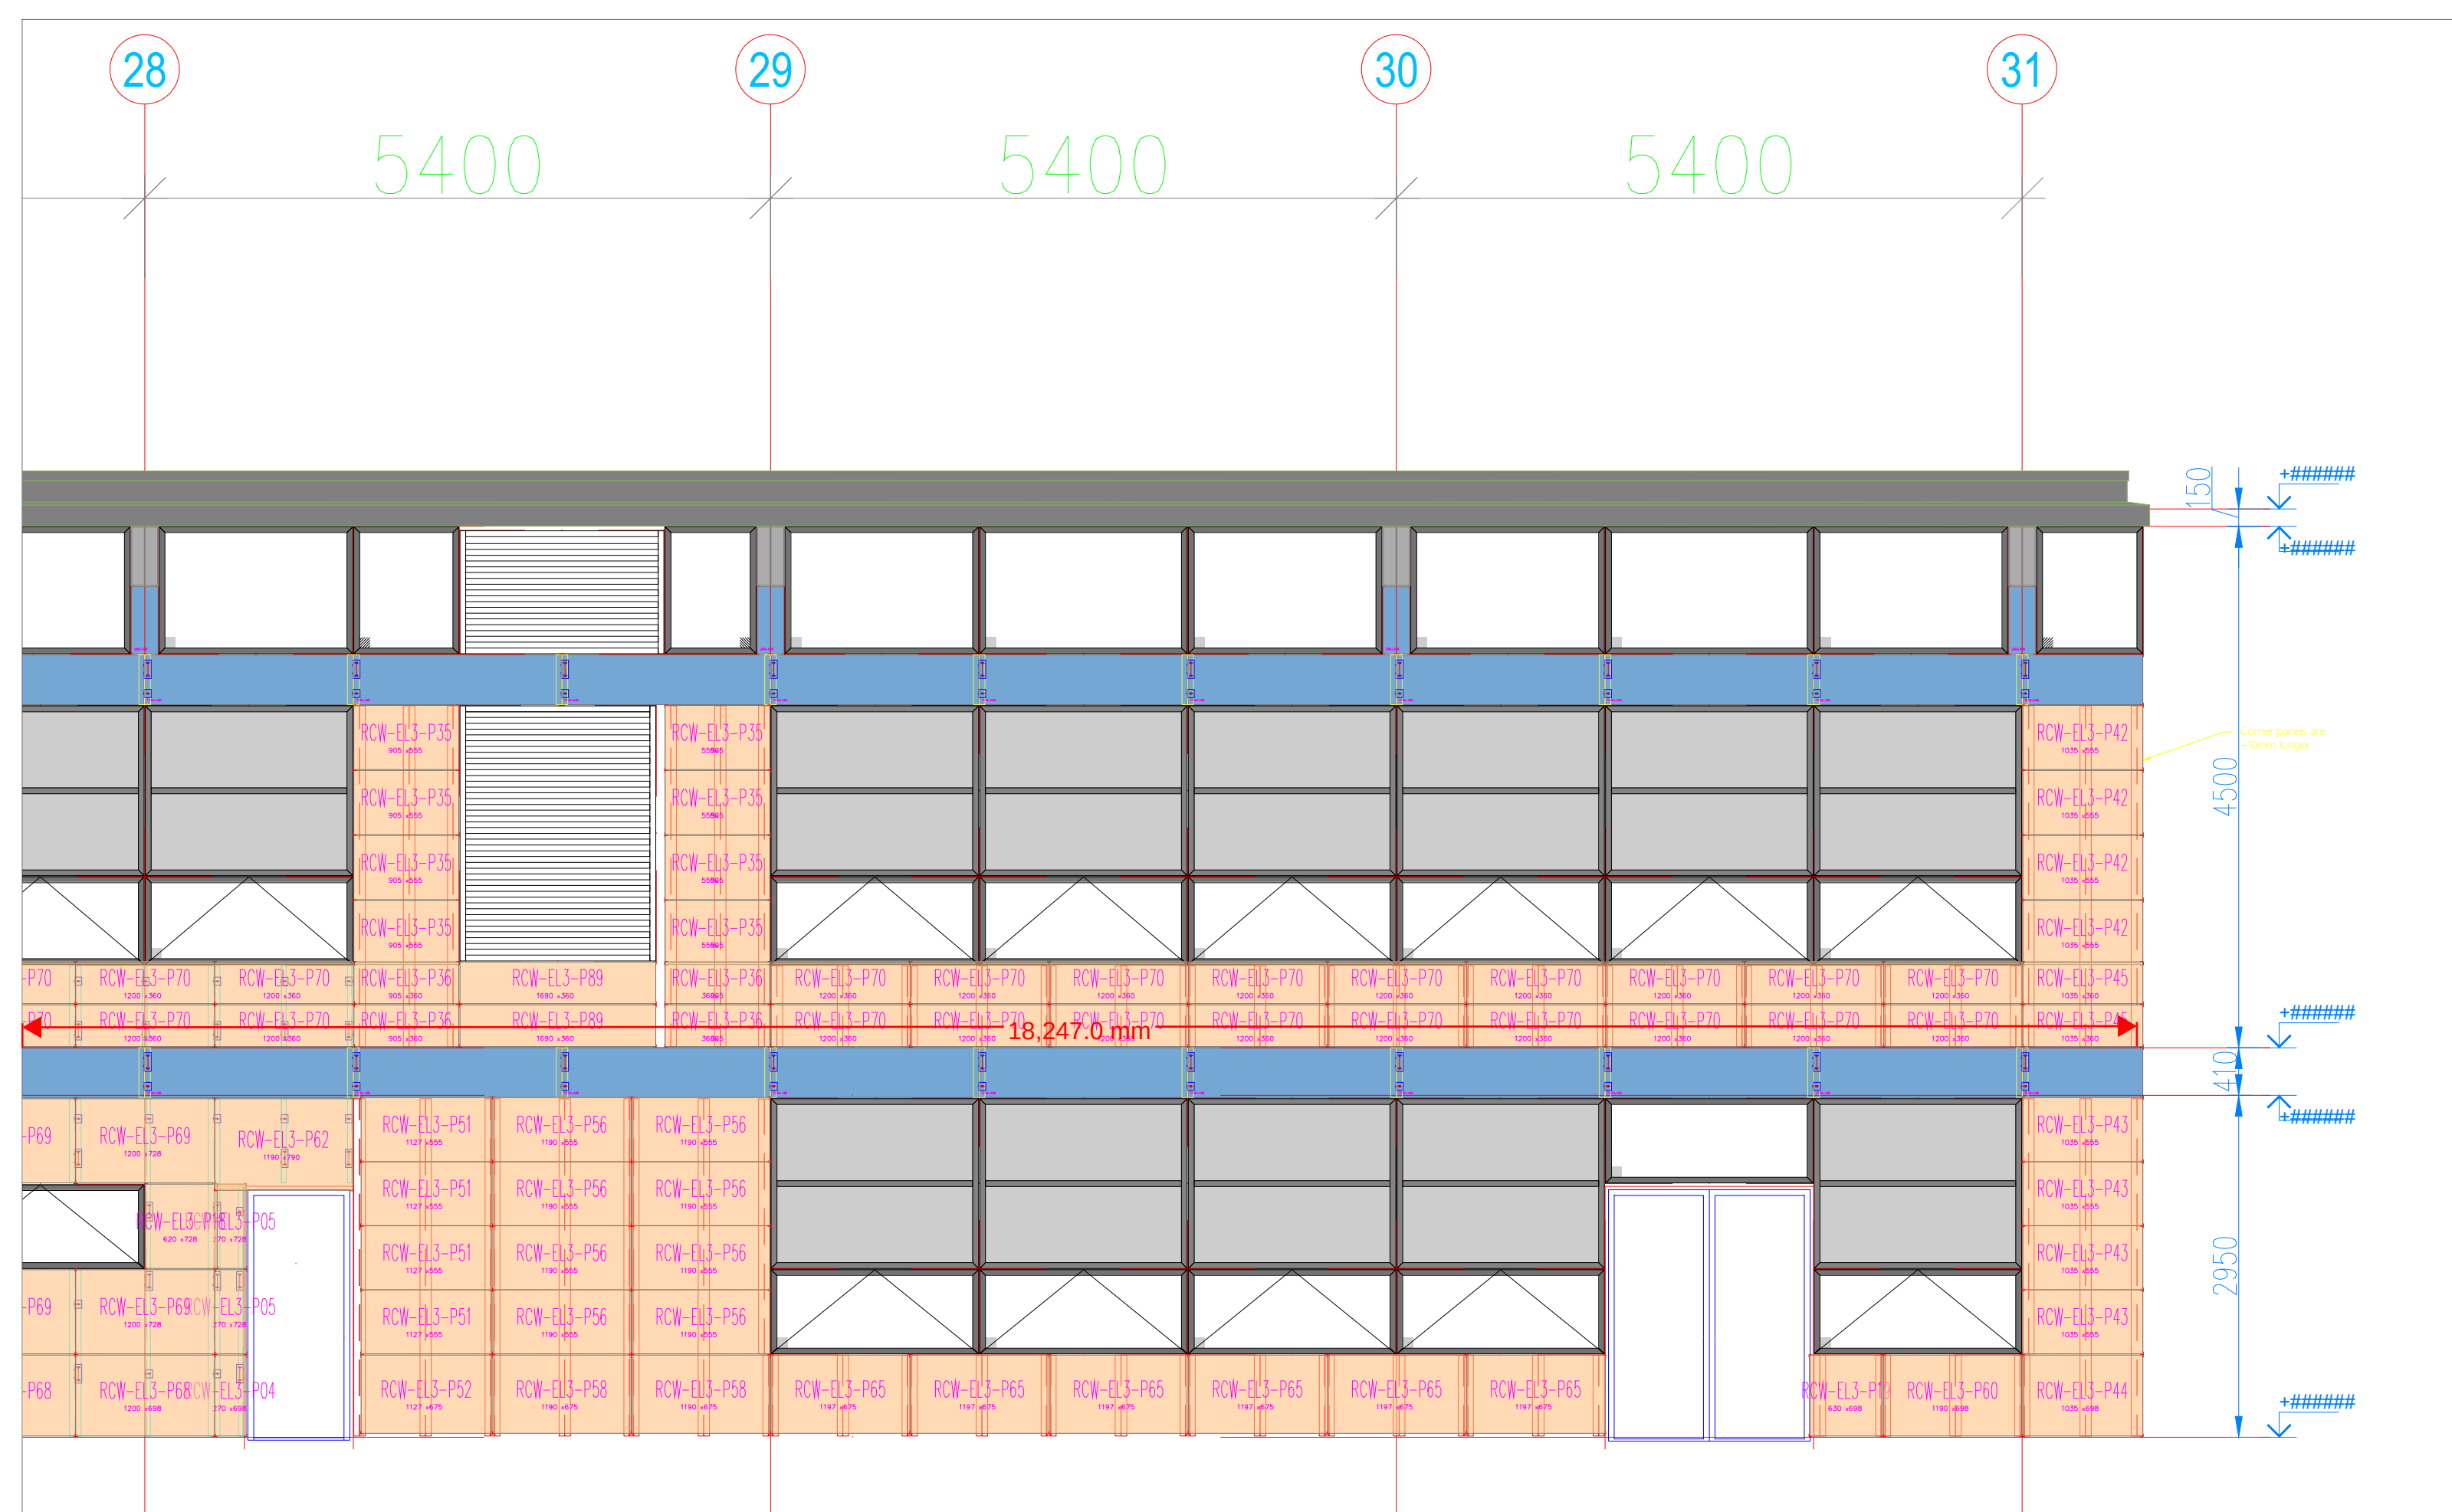

ENTRANCE ELEVATION
3 SETTING OUT PART2






1:50

THIS DRAWING IS THE PROPERTY OF QUBA CONSTRUCTION LTD
AND MAY NOT BE REPRODUCED IN ANY WAY WITHOUT WRITTEN
CONCENT FROM QUBA CONSTRUCTION LTD.

GENERAL NOTES

1. ALL DIMS TO BE VERIFIED ON SITE, PRIOR TO CONSTRUCTION.
2. ALL DRAWINGS TO BE READ IN CONJUNCTION WITH ALL
3. RELATIVE ARCHITECTS' ENGINEERS AND OTHER SPECIALIST DETAILS.
4. REPORT ALL CONFLICTS TO THE CONTRACTOR, PRIOR TO ANY WORK.
5. DISSIMILAR MATERIALS TO BE ISOLATED.
6. SFS DESIGNING AND INSTALLED BY SPECIALIST FACE CONTRACTOR
7. SFS SETTING OUT TO BE CO-ORDINATED WITH CONTRACTORS
8. ALL METAL FABRICATION, WELDING PROCEDURES, USUAL INSULATION AND NOT TESTING
9. ALL WORK WITHIN THE CO-ORDINATION OF THE CONTRACTOR'S COLOURS.
10. ALL METAL SURFACES MUST BE CLEANED & PREPARED TO BS7373, PRIOR TO ANY COATINGS.
11. ALL PVP MEMBERS MUST HAVE ALL SHARP EDGES ROUNDED & COMPLY TO
12. BS 7373 PART 1 OF 1999. ALL PVP MEMBERS TO BE SUPPLIED TO STANDARD GLOSS LEVELS TO BE
13. 30% GLOSS US/IN. MIN. 1 YEAR GUARANTEE TO BE SUPPLIED WITH ALL COATINGS.
14. ALL PVP MEMBERS MUST HAVE ALL SHARP EDGES ROUNDED & COMPLY TO
15. BS 7373 PART 1 OF 1999. ALL PVP MEMBERS TO BE SUPPLIED TO STANDARD GLOSS LEVELS TO BE
16. 30% GLOSS US/IN. MIN. 1 YEAR GUARANTEE TO BE SUPPLIED WITH ALL COATINGS.
17. ALL MEMBERS THAT REQUIRE HOT DIP GALVANISING & PVP MUST BE FITTED AFTER THE
18. GALVANISING PROCESS TO BE PROTECTED TO THE GALVANISING PROCESS
19. WITHOUT DETRIMENT TO THE GALVANISING PROTECTION.

NOTES

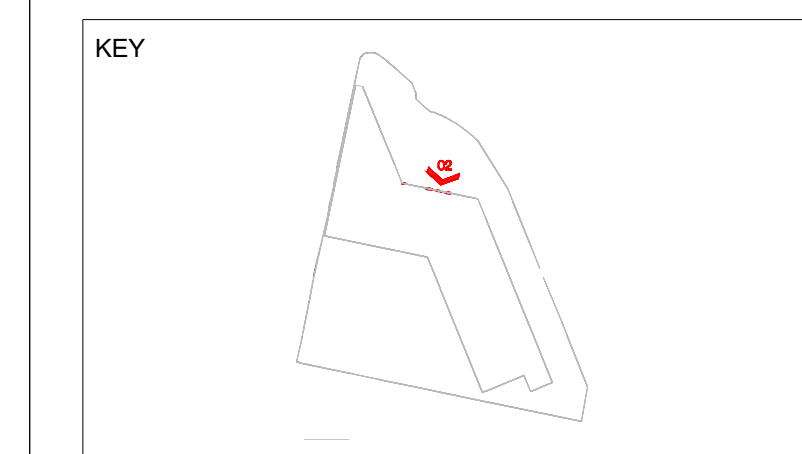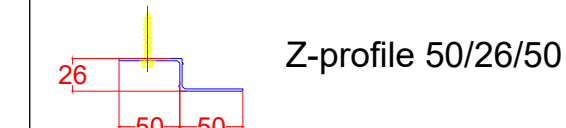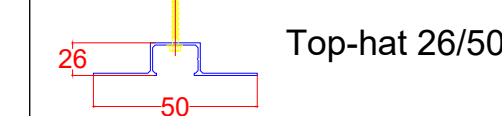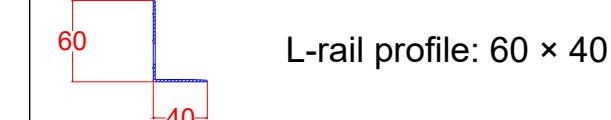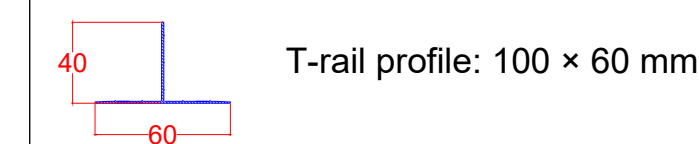

2	C02	Construction Issue-Setting Out	03.11.2020
1	P1	Preliminary Design	30.10.2020
No Rev		REVISION DESCRIPTION	DATE



Quba Construction LTD

Oak Suite
Rake Factory
Church Road
Smeeth
Kent
TN25 6SA
Tel: 01233 225364
www.quba.construction



SITE

41 TOWER HILL
LONDON
EC3N 1JL

CLIENT

London Borough of Lambeth

PROJECT

Heron Academy

DRAWING TITLE

Elevations 3

STATUS

PRELIMINARY

SCALE 1:110		SIZE A1
DRAWN QCL	CHECKED CB	DATE 01.12.2025
DRAWING No HAC-QUB-XX-01-DR-X-10001B		REVISION C02
PROJECT NO		

